


PLAN
SCALE 1:250

- NOTES
- ALL DIMENSIONS ARE IN MILLIMETRES UNLESS NOTED OTHERWISE.
 - ALL LEVELS ARE IN METRES RELATIVE TO ORDNANCE DATUM NEWLYN UNLESS NOTED OTHERWISE.
 - ALL CO-ORDINATES IN METRES RELATIVE TO ORDNANCE SURVEY NATIONAL GRID.
 - BEACH LEVELS VARY.
 - DATE OF SURVEY JUNE 2012.
 - FLOOD DEFENCE REQUIREMENT MUST BE MAINTAINED AT ALL TIMES WITH REFERENCE TO SPECIFICATION.
 - APPROX. SIZES OF ROCK. FULL DETAILS GIVEN IN THE SPECIFICATION
- TYPE 0 = 8t
TYPE 1 = 3-6t
TYPE 2 = 1-3t
TYPE 3 = 300-1000kg

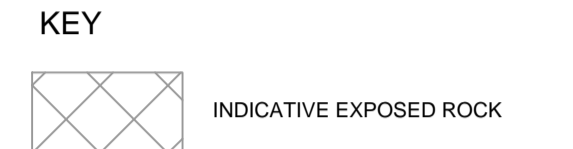

FOR PLANNING

P1	MR 13	FOR PLANNING	DLJ	EM	MJN
REV	DATE	DESCRIPTION	BY	CHK	APP

REVISIONS

CLIENT




PROJECT
BORTH COASTAL PROTECTION SCHEME - PHASE 2

TITLE
GROYNE 2 SECTIONS AND DETAILS




DRAWN	DLJ	CHECKED	EM	APPROVED	MJN
DATE	FEB '13	SCALE AT A1	AS SHOWN	CLIENTS REF	9X4832/9009

DRAWING No.	9X4832/9009	REVISION	P1
-------------	-------------	----------	----

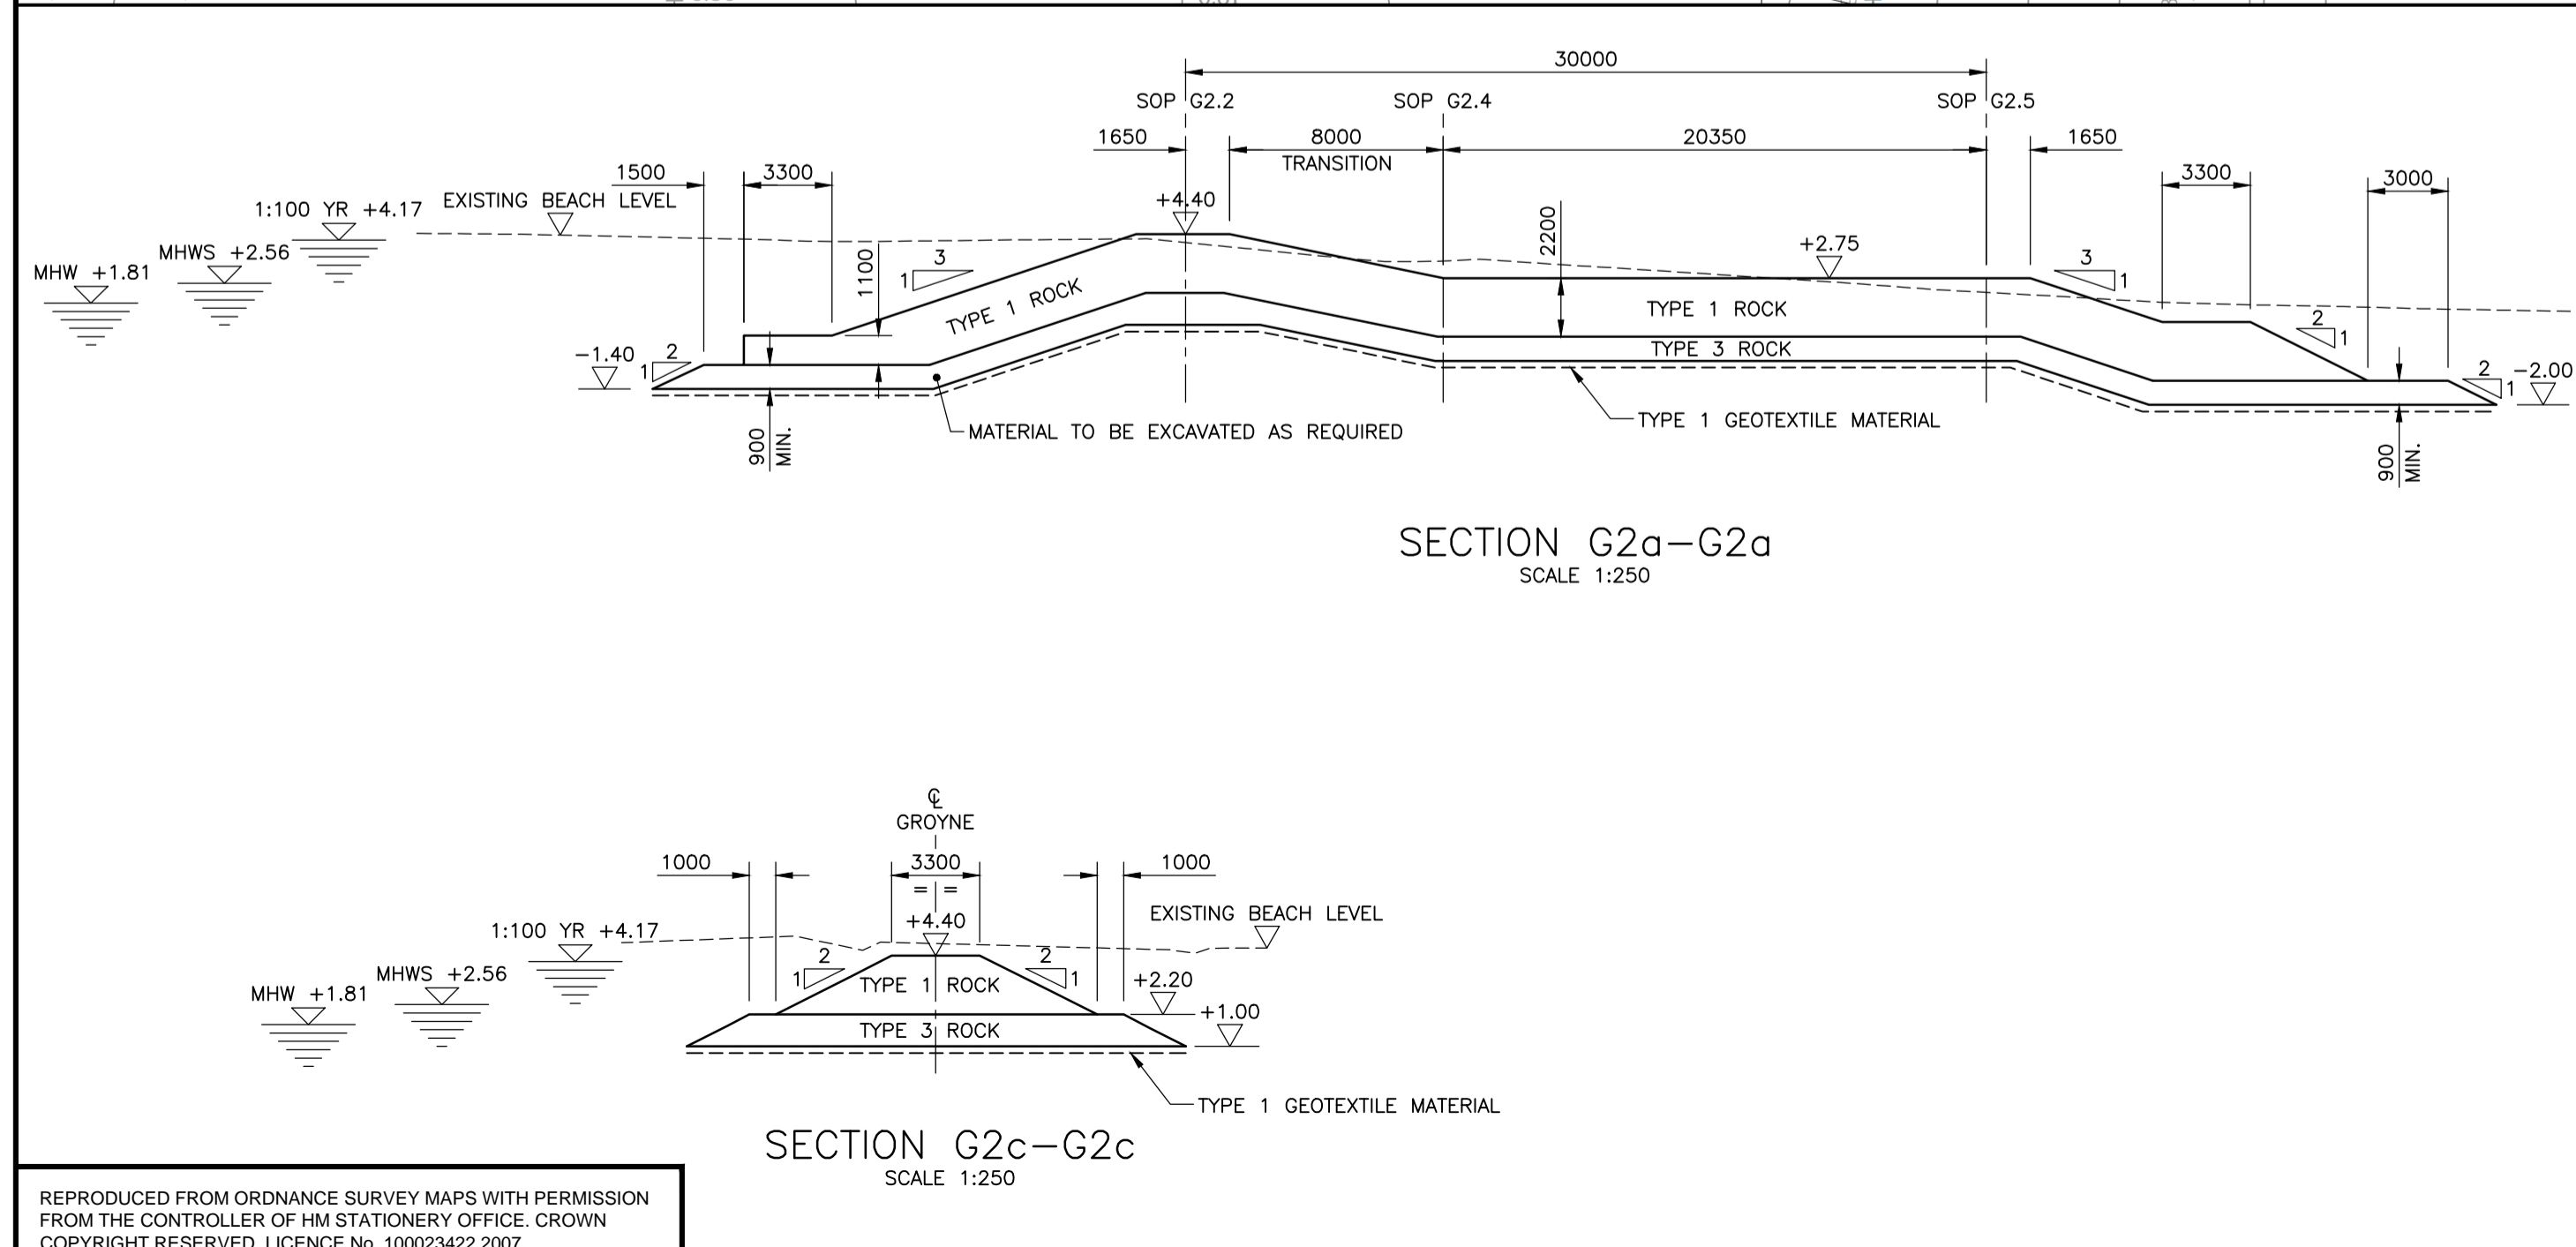

SECTION G2a-G2a
SCALE 1:250

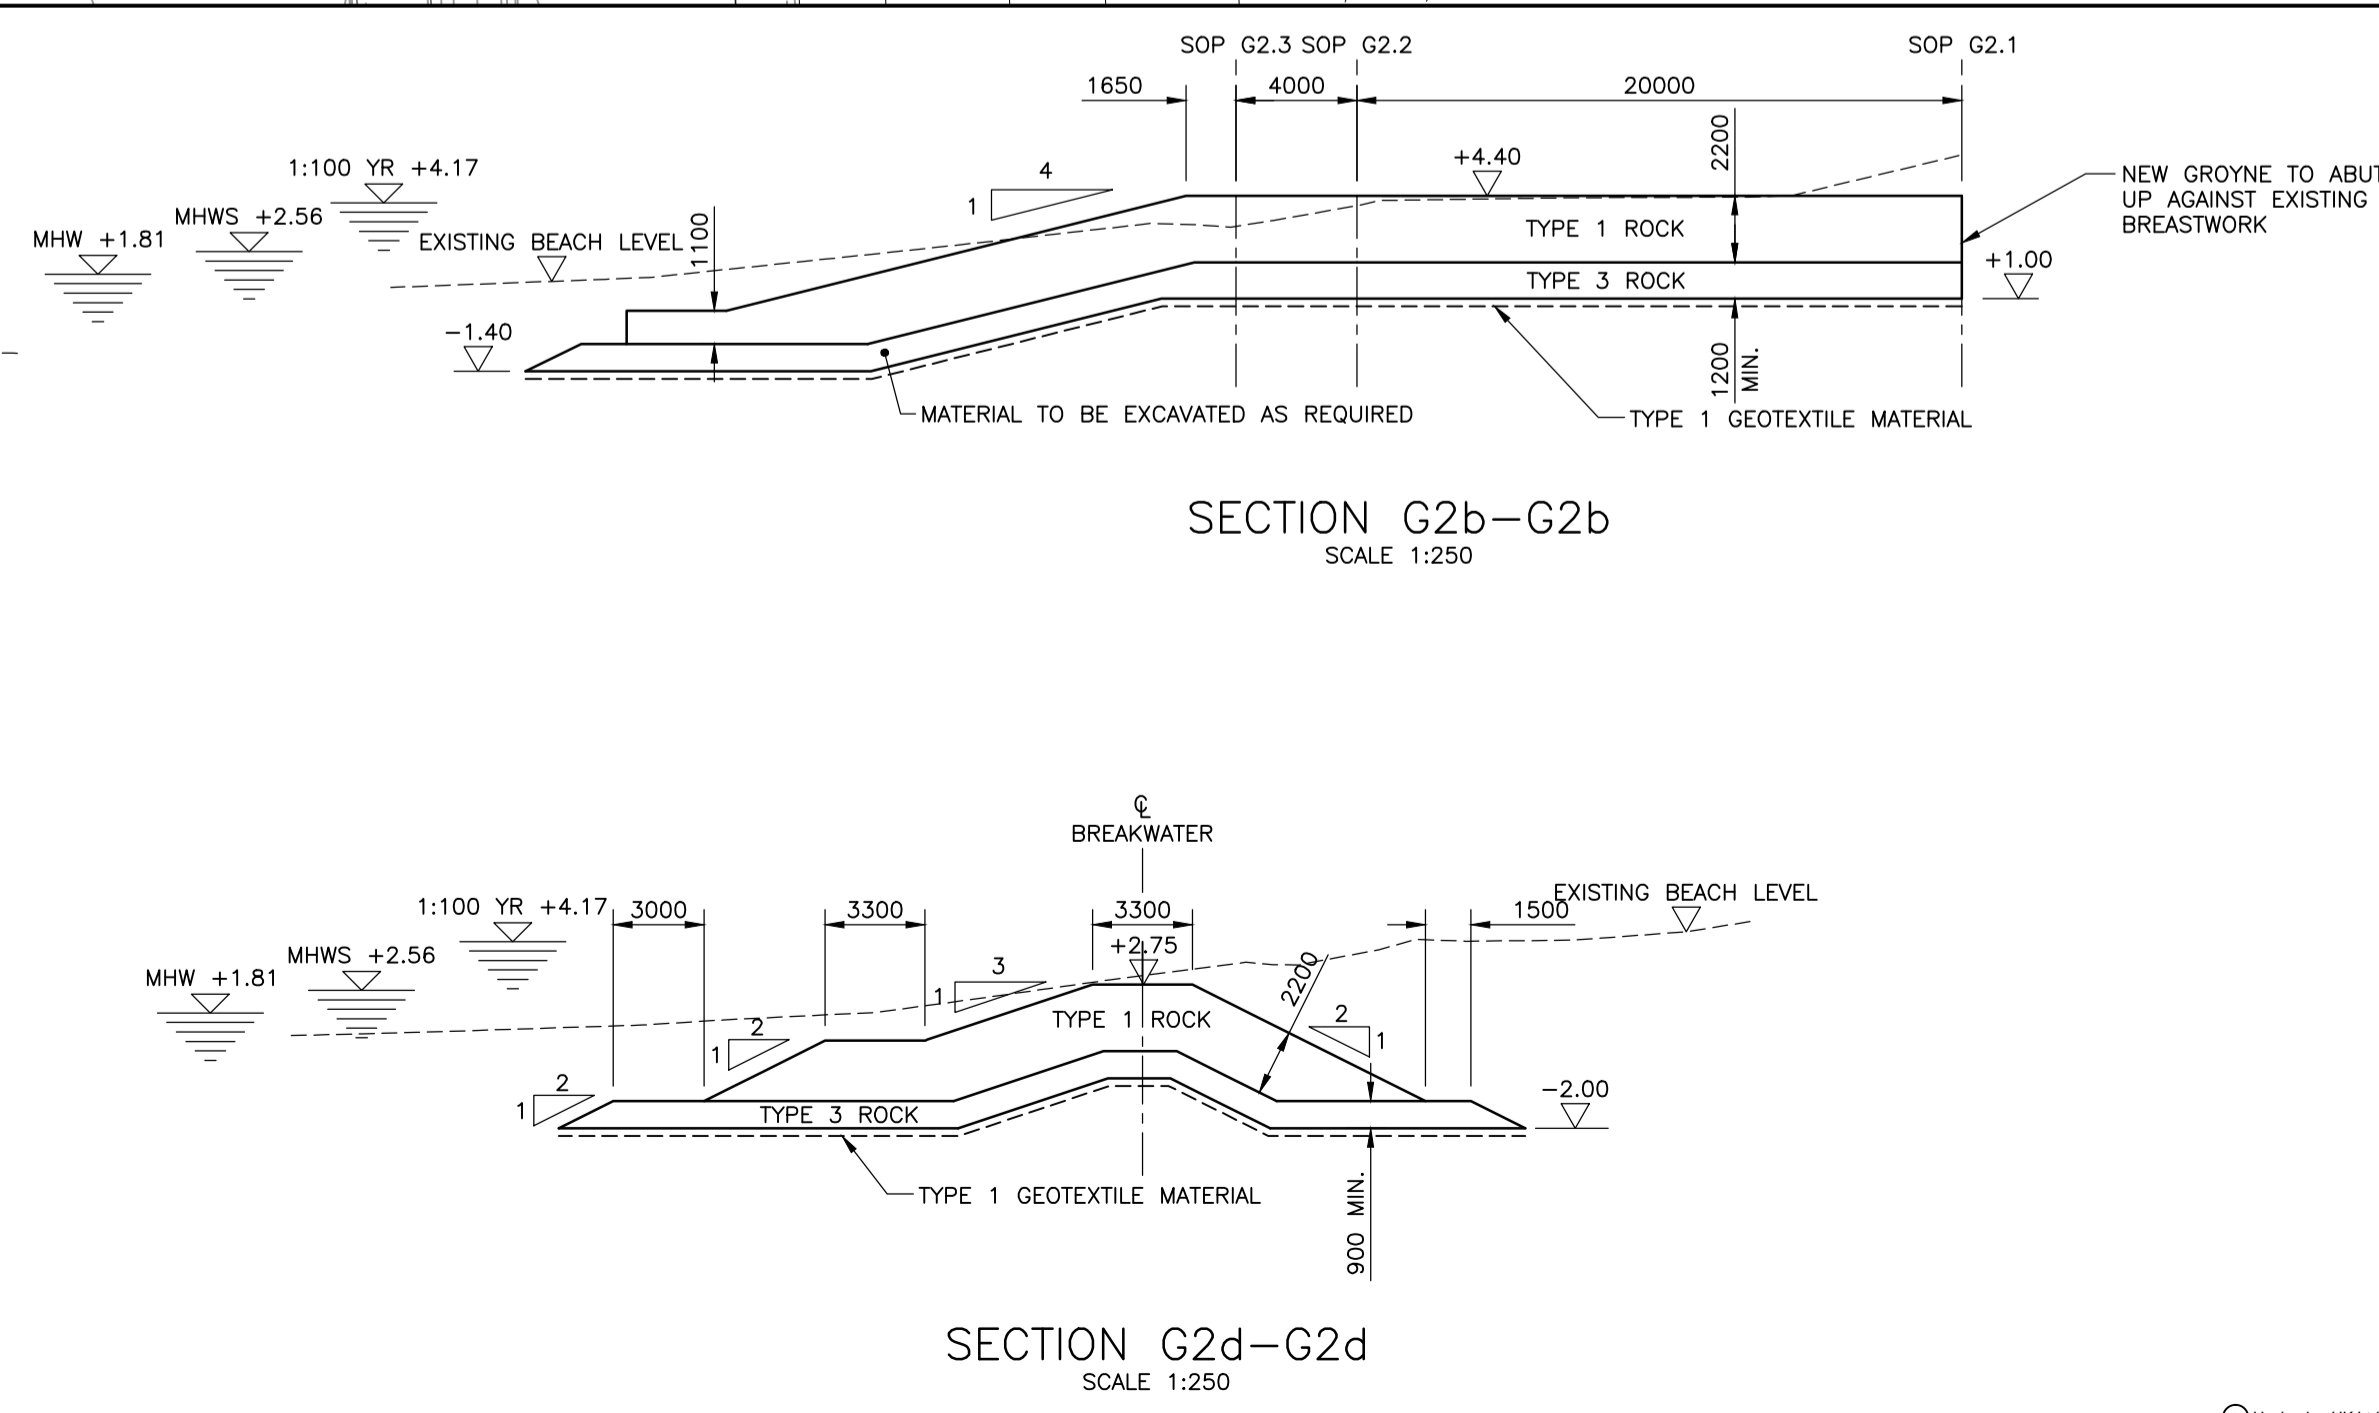

SECTION G2b-G2b
SCALE 1:250

REPRODUCED FROM ORDNANCE SURVEY MAPS WITH PERMISSION FROM THE CONTROLLER OF HM STATIONERY OFFICE, CROWN COPYRIGHT RESERVED. LICENCE No. 100023422 2007.